

COPPERWOOD
STANDARD BLACK VINYL
CHAIN LINK FENCE DETAIL


IBI GROUP

DRAWN BY: C.S.

DATE: REVISED JAN.26.06

SCALE: NTS

DWG.

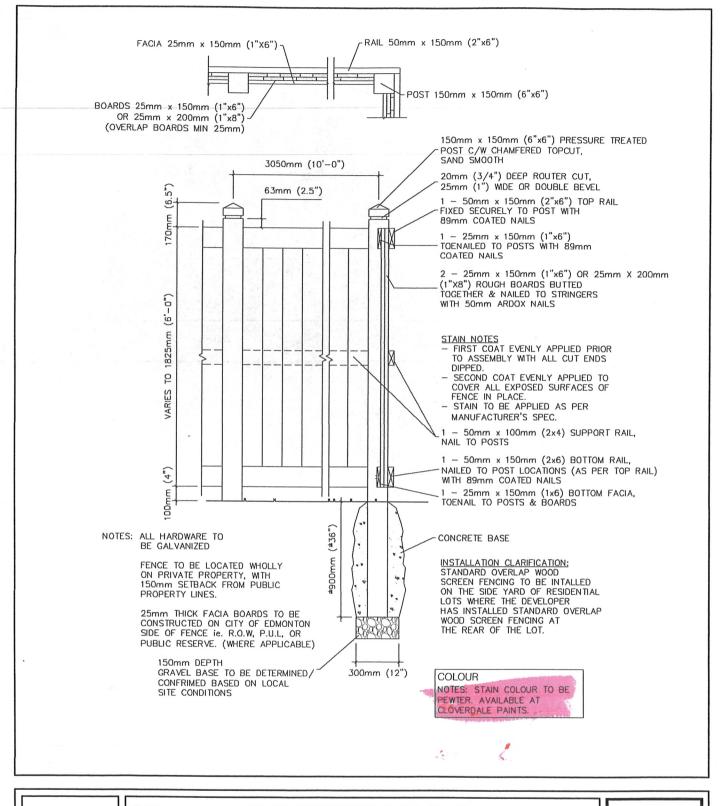

STANDARD OVERLAP
WOOD SCREEN FENCE DETAIL

IBI GROUP

DRAWN BY: J.S.

DATE: REVISED JAN.31.06

SCALE: NTS